




Side view

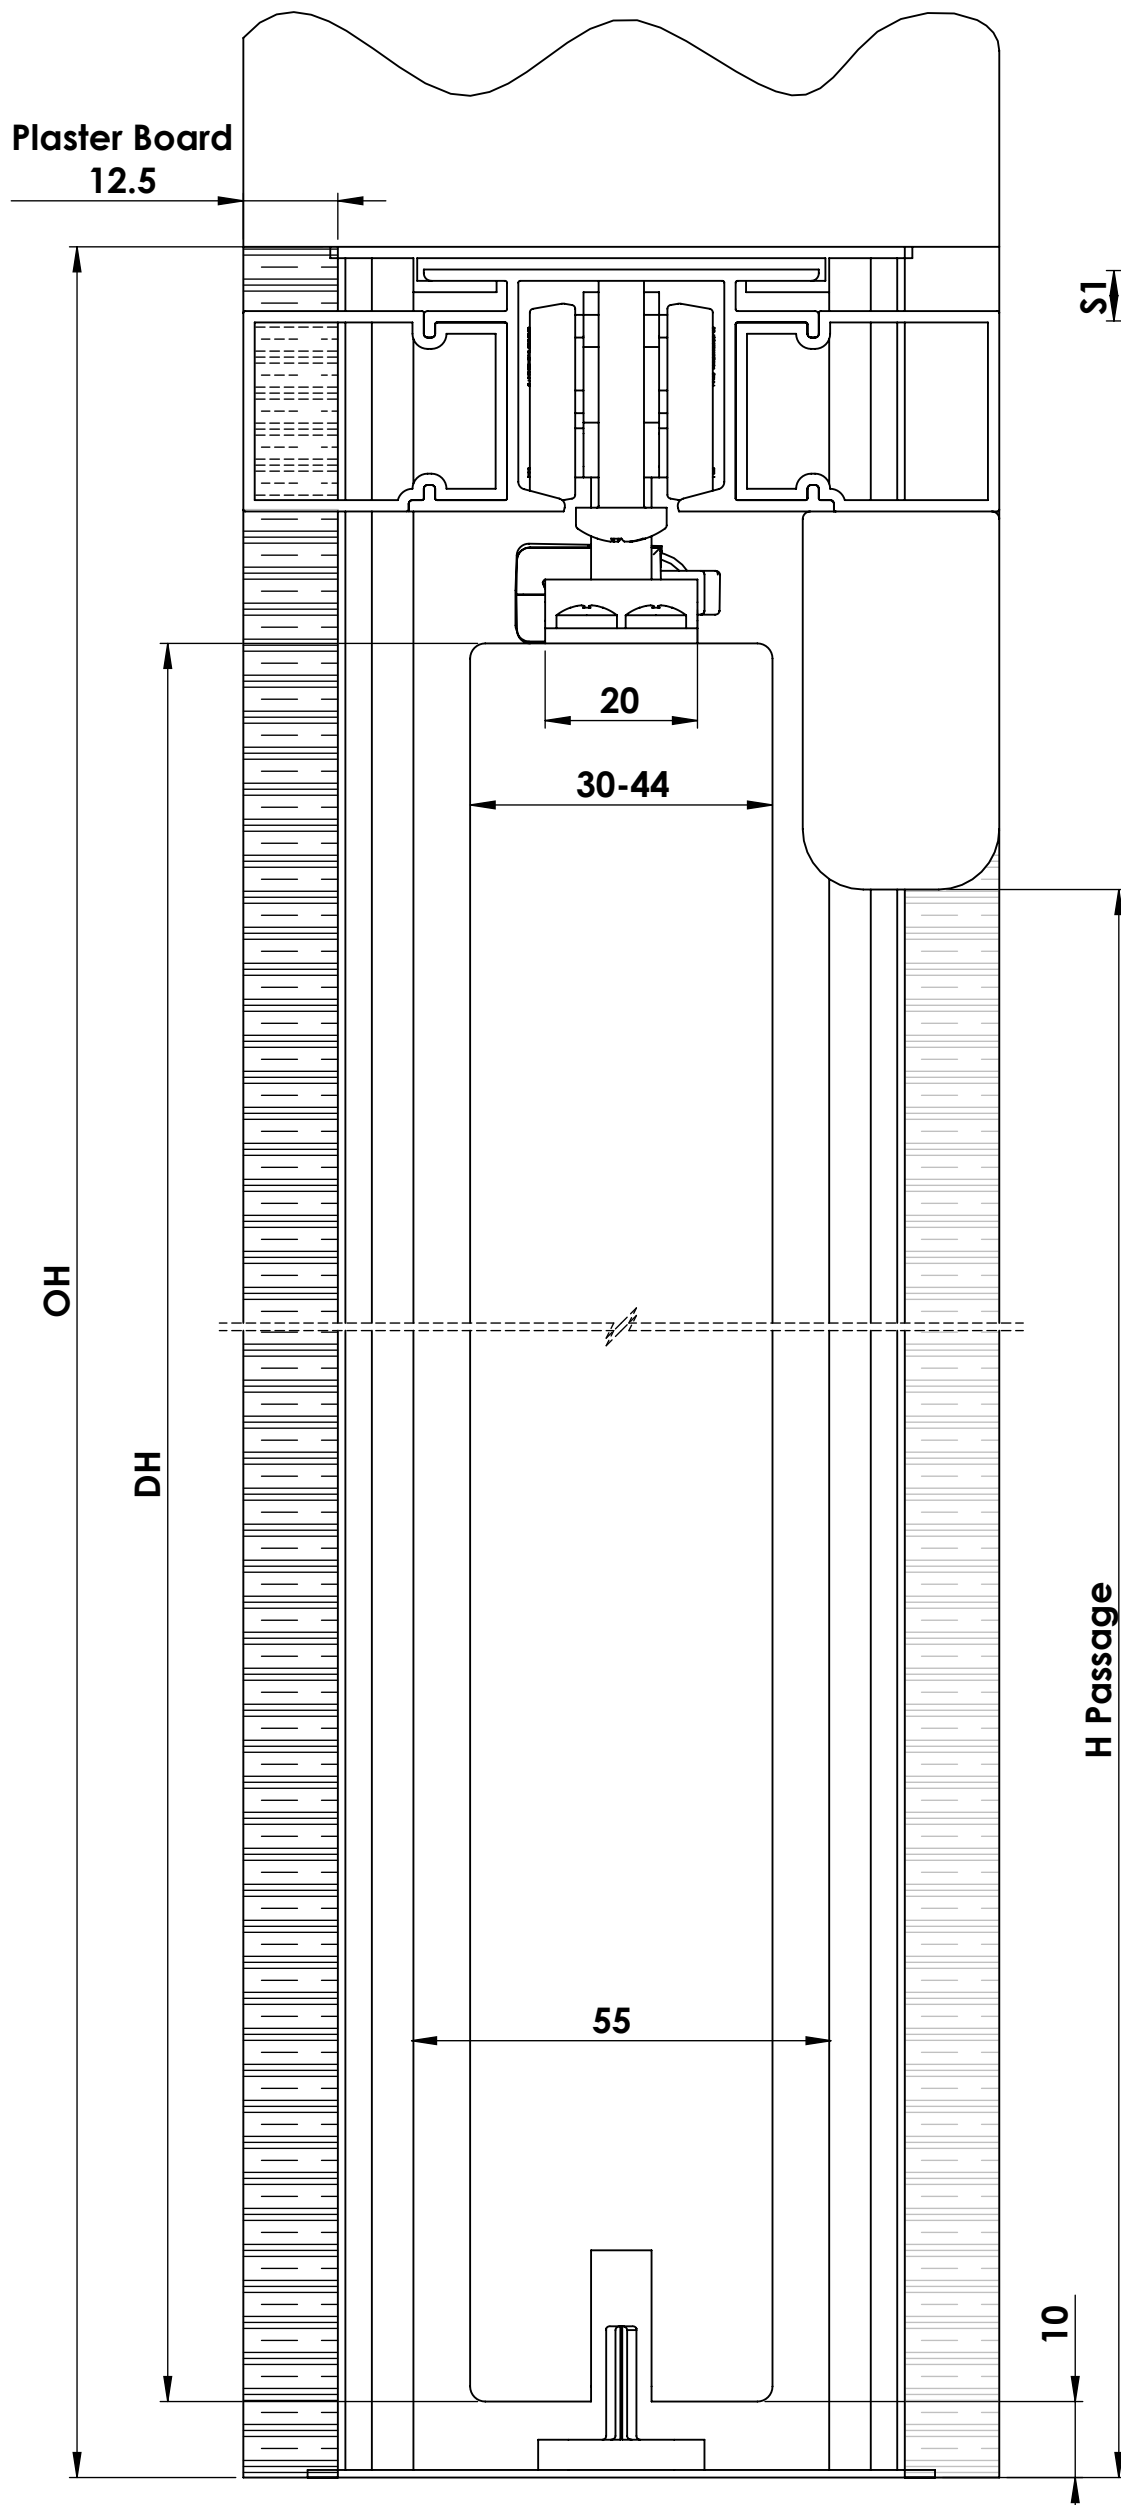

Top view
Scale 1:15

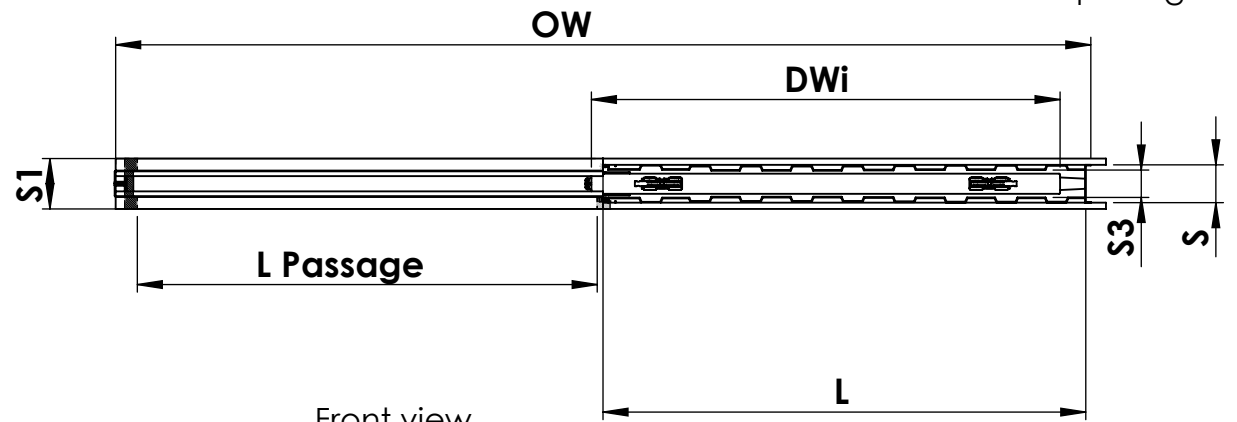

Front view
Scale 1:20

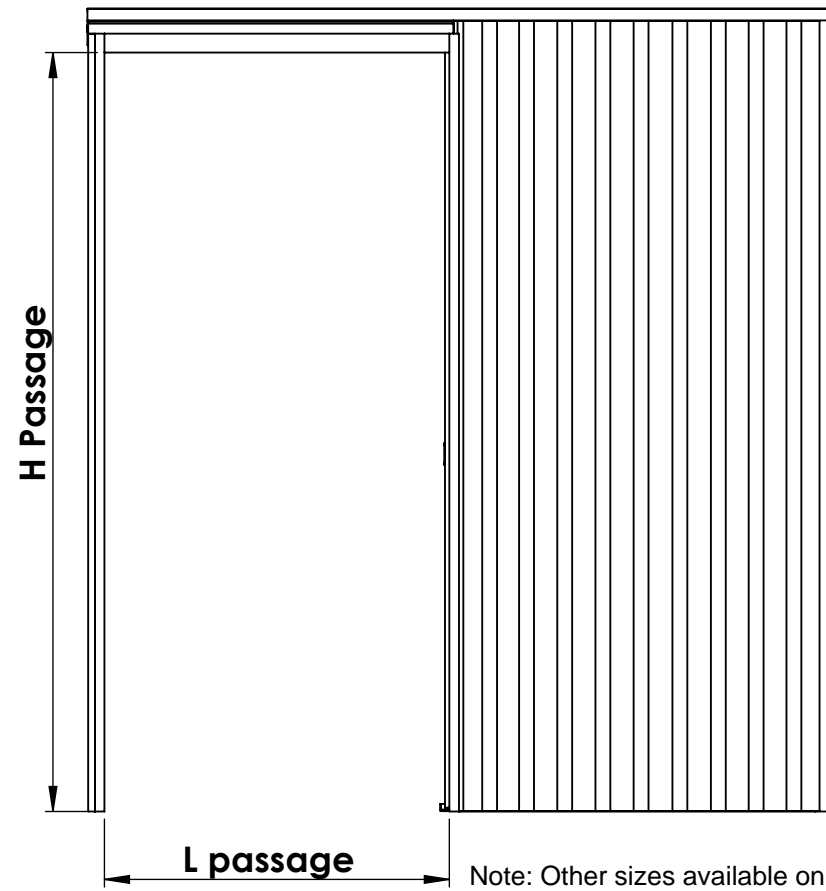

Note: Other sizes available on request
Maximum door thickness for 125mm finish wall is 55mm.

SINGLE DOOR VERSION - FINISHED WALL THICKNESS 100 OR 125 (MM)

S	S1	S3	DWi	DH	L passage	H passage	L	OW	OH
75	100	55	610	1981	595	1971	663	1330	2060
75	100	55	686	1981	660	1971	765	1490	2060
75	100	55	762	1981	736	1971	866	1670	2060
75	100	55	838	1981	800	1971	866	1730	2060
75	100	55	914	1981	900	1971	968	1940	2060
75	100	55	626	2040	600	2030	663	1330	2120
75	100	55	726	2040	700	2030	765	1530	2120
75	100	55	826	2040	800	2030	866	1710	2120
75	100	55	926	2040	900	2030	968	1940	2120
75	100	55	1026	2040	1000	2030	1070	2140	2120
75	100	55	1126	2040	1100	2030	1171	2340	2120
75	100	55	1226	2040	1200	2030	1272	2540	2120
100	125	80	610	1981	595	1971	663	1330	2060
100	125	80	686	1981	660	1971	765	1490	2060
100	125	80	762	1981	736	1971	866	1670	2060
100	125	80	838	1981	800	1971	866	1730	2060
100	125	80	914	1981	900	1971	968	1940	2060
100	125	80	626	2040	600	2030	663	1330	2120
100	125	80	726	2040	700	2030	765	1530	2120
100	125	80	826	2040	800	2030	866	1740	2120
100	125	80	926	2040	900	2030	968	1940	2120
100	125	80	1026	2040	1000	2030	1070	2140	2120
100	125	80	1126	2040	1100	2030	1171	2340	2120
100	125	80	1226	2040	1200	2030	1272	2540	2120